



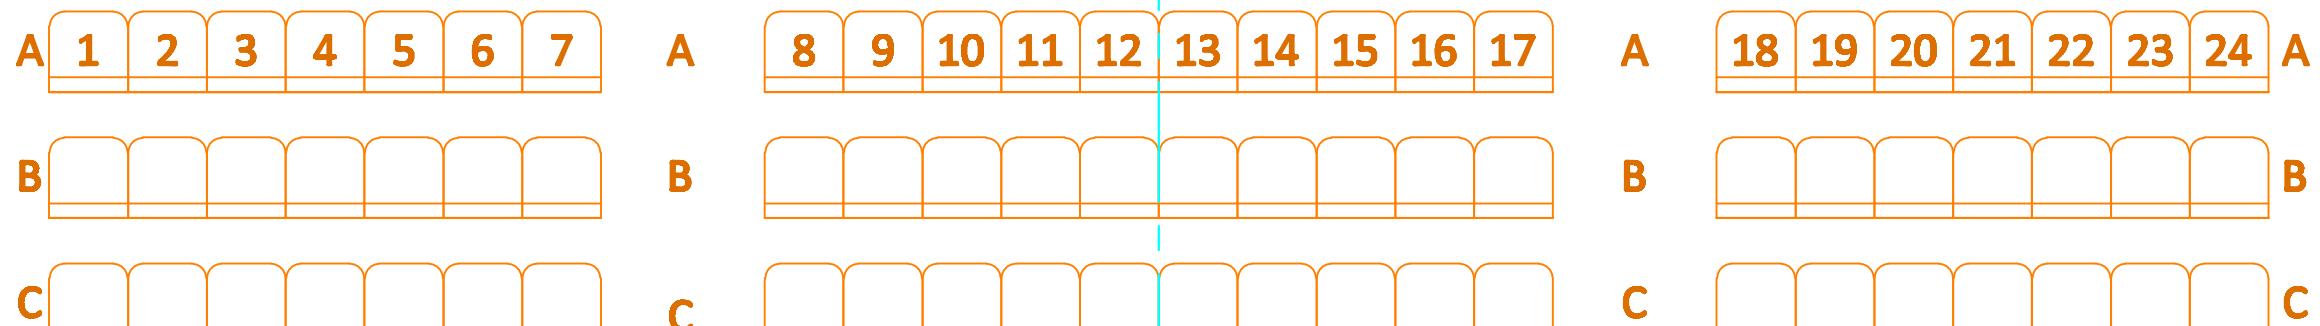

modelbox
www.modelboxplans.com
01837 810923
info@modelbox.co.uk

BAR	NET WEIGHT	
HEAMP 6	6000	
HEAMP 5	5000	
LX1	6000	
HEAMP 4	6000	
UPSTAGE TABS	3070	UPSTAGE TABS
BAR 13	3000	
BAR 12	3000	
HEAMP 3	3000	UPSTAGE BORDER
LX3	3000	
BAR 11	4000	
BAR 10	4770	LINE
BAR 9	4500	
MIDSTAGE TABS	2000	MIDSTAGE TABS
LX2	2000	
BAR 8	2000	
HEAMP 2 (MIDSTAGE BORDER)	2070	MIDSTAGE BORDER
BAR 7	2000	
BAR 6	2000	
BAR 5	2000	LINE
BAR 4	2070	
BAR 3	2250	
BAR 2	2000	
LX1	1730	
DOWNSTAGE BORDER & LINE	1940	DOWNSTAGE BORDER & LINE
BAR 1	1000	
HOUSE TABS	820	HOUSE TABS
FRONT PROJECTION SCREEN		FRONT PROJECTION SCREEN

SWL:
Motorised LX bars - 200kg
Counterweight sets - 200kg
Hoop sets - 200kg
Motorised flying bar - 200kg

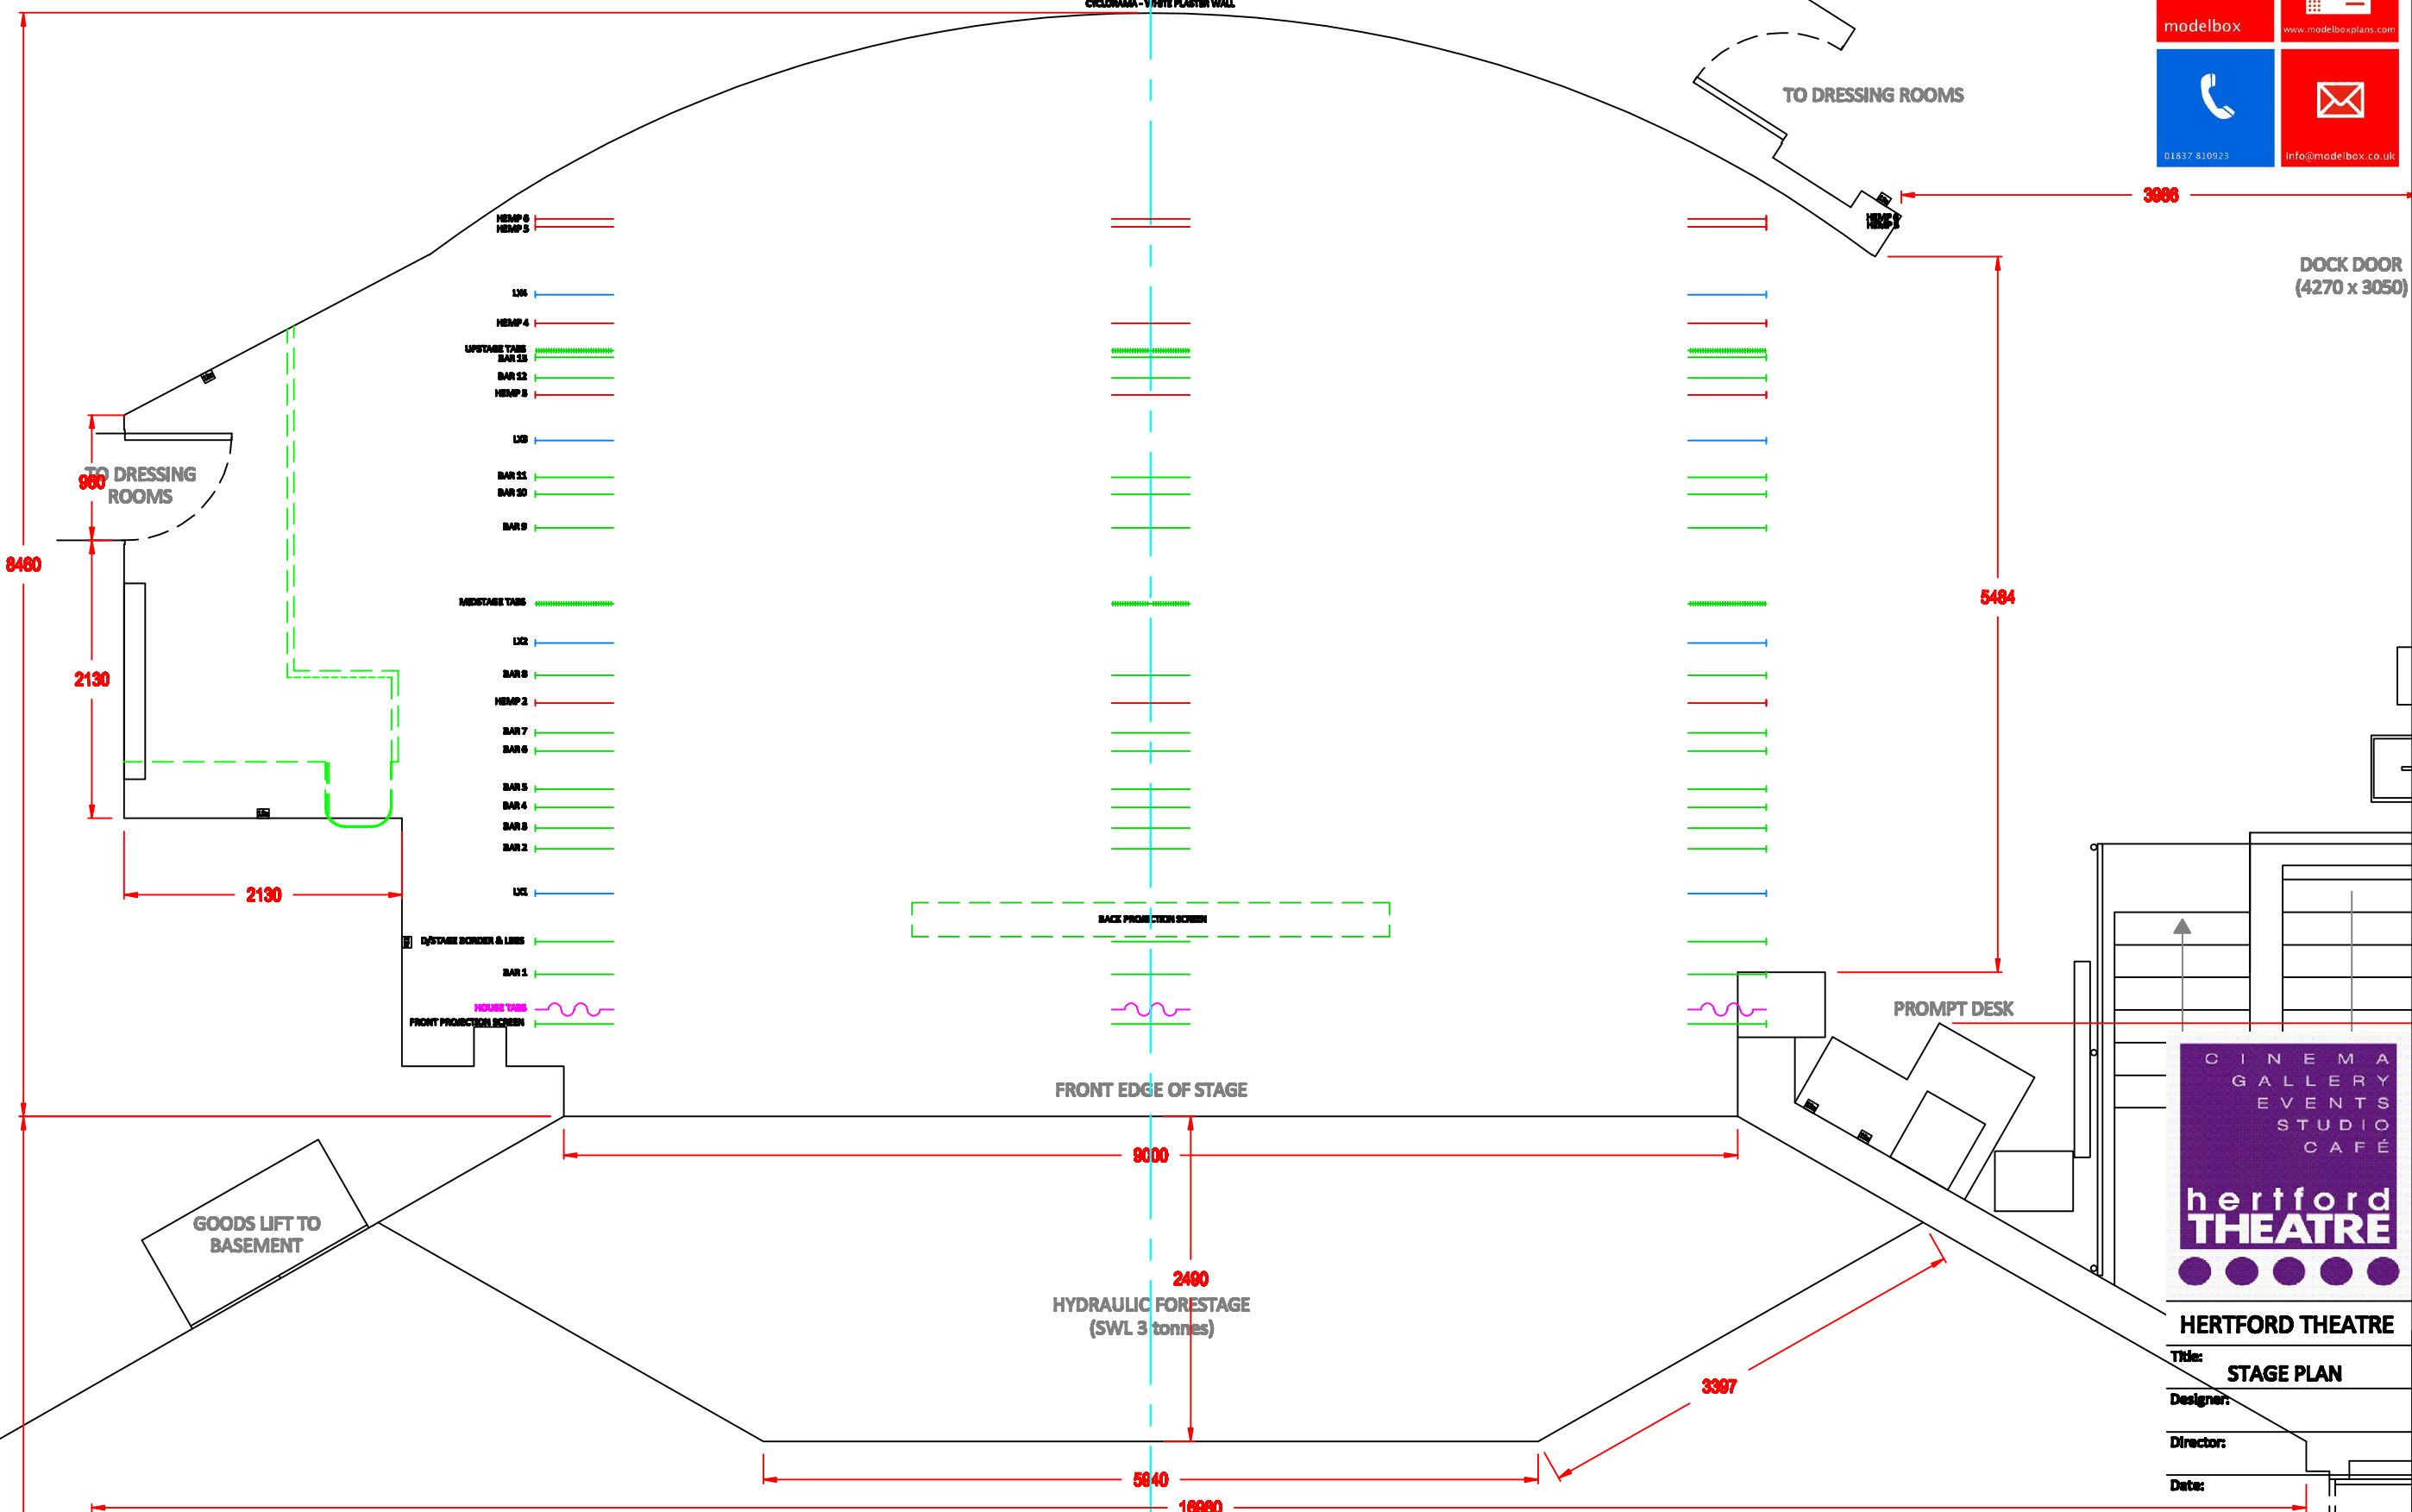

CINEMA GALLERY EVENTS STUDIO CAFE
herford THEATRE

HERTFORD THEATRE
Title: **STAGE PLAN**
Designer:
Director:
Date:
Scale: **1:50 @A3**